


McCALLUM, P.C.

Geotechnical Engineering, Materials Testing & Environmental Services

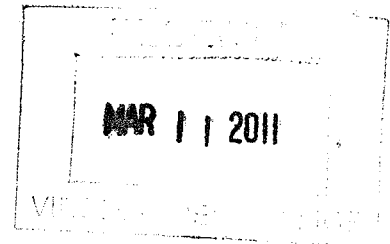

SUBSURFACE EXPLORATION AND GEOTECHNICAL ENGINEERING

GREAT DISMAL SWAMP WEIR #2

MARTHA WASHINGTON CANAL

CAMDEN COUNTY, NORTH CAROLINA

MTL PROJECT #10-12899NC

Prepared for: Ducks Unlimited, Inc.
South Atlantic Field Office
3294 Ashley Phosphate Road, Suite 1-F
North Charleston, SC 29418

Attention: Billy Webster, P.E.
Regional Engineer

McCALLUM, P.C.

Geotechnical Engineering, Materials Testing & Environmental Services

January 25, 2011

DUCKS UNLIMITED, INC.
South Atlantic Field Office
3294 Ashley Phosphate Road, Suite 1-F
North Charleston, SC 29418

Attention: Billy Webster, P.E.
Regional Engineer

Subject: SUBSURFACE EXPLORATION AND GEOTECHNICAL ENGINEERING
Great Dismal Swamp Weir #2
Martha Washington Canal
Camden County, North Carolina
MTL Project #10-12899NC

Dear Mr. Webster:


McCALLUM, P.C. is pleased to present this report of subsurface exploration and geotechnical engineering services for the above referenced project. Included in this report are:

1. A brief description of the project;
2. An outline of the services performed;
3. A tabulation of the subsurface conditions encountered; and
4. Our recommendations for pile and sheet pile design and construction.

Should you have any questions concerning this report, please do not hesitate to contact this office at your earliest convenience.

Very truly yours,

McCALLUM, P.C.

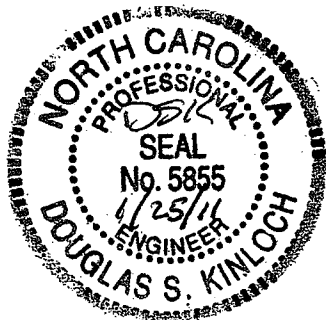

A handwritten signature in black ink, appearing to read "Douglas S. Kinloch", written over the printed name and title.

DOUGLAS S. KINLOCH, P.E.
CHIEF ENGINEER

Copy: Roland McPherson, P.E. / McPherson Design Group, P.C.

TABLE OF CONTENTS

1.0 PROJECT INFORMATION.....	2
2.0 SCOPE OF SERVICES.....	3
3.0 SUBSURFACE CONDITIONS	4
4.1 Stratigraphy	4
4.2 Groundwater	4
4.0 RECOMMENDATIONS	5
4.1 Basis	5
4.2 Foundation Discussion.....	5
4.3 W14X43 Pile Fixity and Tip Elevation Requirements.....	5
4.4 PZ22 Sheet Pile Tip Elevations	6
4.5 Pile Installation.....	7
4.6 Indicator Piles and Pile Load Tests	7
4.7 Pile Installation Inspection.....	8

APPENDIX

Site Location Plan	Drawing 1
Boring Location Plan	Drawing 2
Subsurface Profile	Drawing 3
Structure Profile Looking Upstream.....	Drawing 4
Test Boring Records	

APPENDIX B

Laboratory Test Results

1.0 PROJECT INFORMATION

The site for the proposed weir is located approximately 1800 ft. south of the Virginia-North Carolina line on the Martha Washington Canal just south of its intersection with an east-west ditch. The existing canal has a maximum depth of approximately 10 ft. and is approximately 35 ft. from top of bank to top of bank. At the present time the ground surface is overgrown with vegetation.

The proposed weir will be constructed of driven steel sheet piles and W14x30 piles and the associated steel framework. It will have a total length of approximately 80 ft. and a maximum height at the center of approximately 10 ft. The top of the weir will include a catwalk and guardrail across the full length of the top of the weir. The center of the weir will include a system of stop logs for raising and lowering the canal water level upstream of the weir.

The proposed construction will be supported by a system of 26 W14x43 piles in two rows of 13. The upstream row of piles will support PZ 22 sheet piles. The sheet piles will be installed to a top of weir elevation of el 10.1 except for a 18 ft. wide center section installed to a top elevation of el. -0. In this center section, a series of stop logs will be installed within the flanges of the pile sections. The top elevation of the stop logs can then be varied to permit increasing or decreasing the water flow in the canal. The proposed weir design is shown in the following plans.

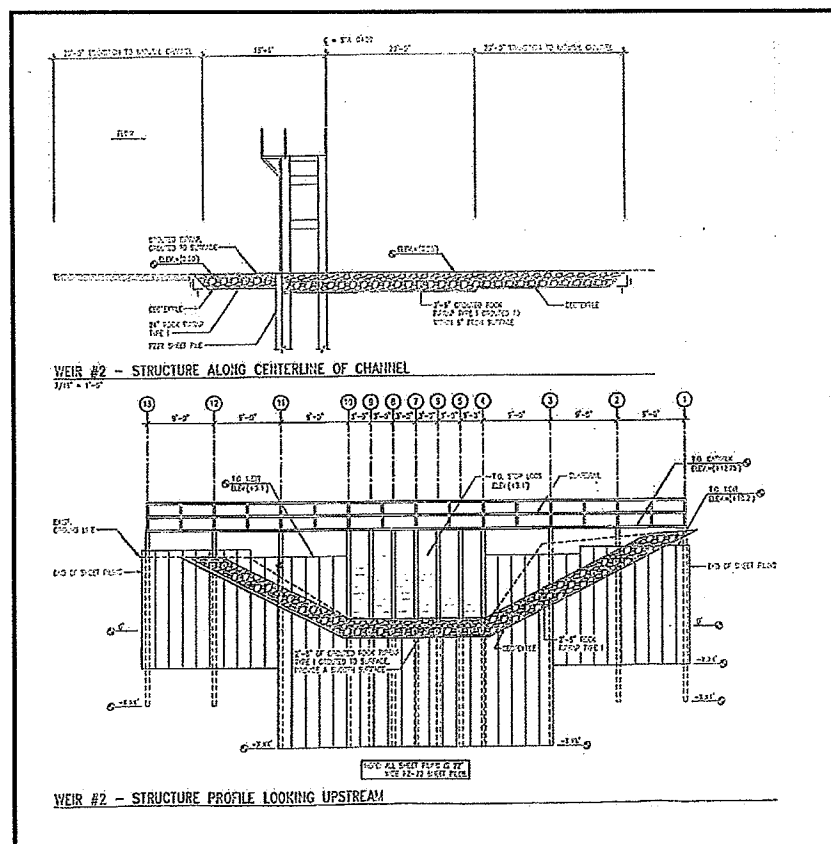


Figure 1: Proposed Weir Design



2.0 SCOPE OF SERVICES

The evaluation of the site for the planned weir required the collection of subsurface data, laboratory testing and the performance of various geotechnical analyses. These analyses were based on our experience with local conditions and pile foundation designs. All work was directed and supervised by a Professional Engineer specializing in geotechnical design and construction. This written report which describes the exploration and provides our recommendations for the design and construction of the H-piles and sheet piles was prepared after reviewing the project information provided to us and analyzing the subsurface data collected for the project.

McCallum P.C. drilled one soil test boring extending to a depth of 75 ft. beneath the existing ground surface. Standard Penetration Tests (SPT's) were performed at 2 ft. intervals in the upper 10 ft. of boring and at 5 ft. intervals below 10 ft. All drilling and sampling was performed in accordance with applicable ASTM Standards. At the completion of drilling, water level measurements were made within the completed bore hole. All samples obtained from the boring were visually examined by a Geotechnical Engineer and visually classified according to the Unified Soils Classification System. Selected samples were subjected to Natural Moisture Content, Percent Finer Than a No. 200 Sieve and Atterberg Limits testing in the laboratory.

A Site Location Plan, a Boring Location Plan, a Subsurface Profile, a Weir Profile and the detailed results of field sampling and testing are presented in Appendix A. The results of all laboratory testing performed for this study are presented in Appendix B.



3.0 SUBSURFACE CONDITIONS

3.1 Stratigraphy

Directly beneath the cleared ground surface, the borings encountered Coastal Plain Sediments. A summarization of the subsurface conditions encountered is presented in the following tabulation:

TABLE 3.1 – SUBSURFACE CONDITIONS			
STRATUM	APPROXIMATE ELEVATION (FT)	DESCRIPTION	STANDARD PENETRATION RESISTANCE (BLOWS/FT)
1	12 to 8	Loose, moist, brown, silty, fine sand (SM)	7 to 5
2	8 to 0	Fibrous peat and wood (Pt)	3 to 16
3	0 to -10	Loose, wet, brown, silty, clayey, fine sand (SM-SC)	7 to 6
4	-10 to -25	Loose to medium compact, wet, gray, silty fine sand with traces of shell fragments (SP-SM, SM)	9 to 11
5	-25 to -35	Medium compact, wet, gray, silty, clayey, fine sand with traces of shell fragments (SC)	12 to 14
6	-35 to -63*	Medium compact, wet, gray, silty, fine sand (SM, SP-SM)	19 to 30
* Maximum Depth of Exploration.			

3.2 Groundwater

Our water level measurements made at the completion of drilling operations indicated the level of groundwater to be approximately 6 ft. below the existing ground surface. Lowest groundwater levels normally occur in late summer and early fall while the highest levels generally occur in late winter and early spring. Groundwater levels at this location are directly affected by the fluctuation of the canal water level. At the time of our study, we believe groundwater levels were between their seasonal high and low elevations.



4.0 RECOMMENDATIONS

4.1 Basis

The following recommendations are based on data obtained by this subsurface exploration program, the structural and site orientation data given previously and our past experience within the area. If the project information presented is incorrect or changed in the final design or if site or subsurface conditions encountered during construction differ appreciably from those indicated by this report, this office should be notified to determine the applicability of our recommendations in light of the changed conditions.

4.2 Foundation Discussion

Below the loose sands of Stratum 1 and the peaty soils of Stratum 2, the soils encountered to the 75 ft. maximum depth of drilling consist of loose to medium compact silty sands (SP-SM, SM). However, between depths of 12 ft. and 22 ft. and between depths of 37 ft. and 47 ft., the boring encountered layers of clayey sands (SM-SC, SC).

Based on the loading conditions to be exerted as indicated by the geometry of the weir structure shown on the provided drawings, the W14x43 piles will have to be extended to a sufficient depth to anchor the piles under the lateral loads to be exerted by approximately 9 to 10 ft. of water. As such, based on the soil conditions, the W14x43 piles were evaluated for "fixity" depth using LPILE Plus for Window, Version 4.0. Fixity is defined as that pile depth where essentially no lateral movement of the pile occurs.

The evaluation of the weir structure basically assumed that essentially all lateral load will be resisted by the W14x43 piles. The load would initially be picked up by the sheet piles or stop logs and be transferred to the W14x43 piles. As such, the critical depth of the PZ 22 sheet pile is the depth required to prevent boiling and piping. This can occur when the uplift forces due to the differential head across the weir exceed the buoyant weight of the downstream soil. When this occurs, the downstream soil becomes unstable and the soil at the pile tips can be eroded to the ground surface and affect the integrity of the structure.

4.3 W14x43 Pile Fixity and Tip Elevation Requirements

Based on our LPILE evaluation of the W14x43 piles under the previously outline conditions, we recommend the following fixity elevation for each of the pile lines shown on Drawing 4 in Appendix A.

Table 4.3.1 - W14x43 Piles	
Pile Line	Fixity Elevation (ft)
1 & 2	0
3	-8
4 to 10	-11
11	-8
12 & 13	0

In order to resist the compression and uplift forces on the individual piles, we recommend tip elevations be selected in accordance with the following table:

Table 4.3.2 - Design Pile Capacities (W14x43)		
Pile Tip Elevation (ft.)	Compression (tons)	Uplift (tons)
-35	27	10
-40	34	15
-45	41	20
-50	48	25
-55	56	30

4.4 PZ 22 Sheet Pile Tip Elevations

Based on our critical gradient calculations, we recommend the following sheet pile tip elevations for the panel numbers indicated on Drawing 4 of Appendix A.

Table 4.4 PZ 22 Sheet Piles	
Panel Number	Tip Elevation (ft)
1	-10.0
2	-15.0
3	-10.0

4.5 Indicator Piles and Pile Load Tests

Indicator piles and pile load tests are normally fundamental to a properly designed pile foundation system. However, due to the relatively low design capacity of the individual piles, a load test will likely not be required. If possible an indicator pile can be installed at a production pile location. The indicator pile should be at least 5 ft. longer than the anticipated production pile length. The results of indicator pile driving will likely provide sufficient information to allow for a knowledgeable selection of production pile tip elevations and will help identify potential pile installation problems. The results of indicator pile driving should be evaluated by the Geotechnical Engineer to determine if a pile load test is required. If deemed necessary, load tests should be run to failure, if at all possible, in accordance with ASTM D 1143 - 81, Section 5.6, Quick Load Test Method, no sooner than one week after installation. The actual production pile lengths and capacities should then be determined based on the results of the indicator pile installations, the available subsurface data and the results of any required load tests.

4.6 Pile Installations

Compatibility of the driving equipment and the pile type being driven is an essential element in achieving the required penetration and a satisfactory pile foundation. We recommend that a pile driving rig be utilized for the W14X43 piles that is equipped with fixed leads and a pile hammer with a minimum energy of 21,000 ft-lbs.

The required driving resistance for production piles should be determined in accordance with a pile driving formula in conjunction with the results of indicator pile driving and any required load tests. However, the driving of piles in saturated sands can cause densification and an increase in porewater pressure at the tip, resulting in a temporary reduction of the driving resistance and pile capacity. Therefore, due to the effect of the excess porewater pressure, it may not be strictly possible to assign an initial minimum pile driving resistance for production piles. Where low driving resistances are encountered, piles should be restruck the following day to confirm that the final set of individual production piles does not vary significantly from that indicated by pile driving formulae. Should such a variation occur, the matter should immediately be brought to the attention of the Geotechnical and Structural Engineers for their evaluation.

The use of a vibratory pile hammer can be economical for the sheet pile installations. However, even if the soil conditions are known and the pile type specified, the actual vibratory pile hammer required to advance the pile to a specified depth cannot be calculated with certainty. Should a vibratory hammer be utilized, the actual equipment selected by the contractor must be capable of installing the piles to the design tip elevations without damaging the piles. It is anticipated that a medium frequency driver exerting vibration frequencies on the order of 10 to 30 Hz will be required.

Piles should be installed to the minimum elevations shown in Tables 4.3.2 and 4.4. Should refusal to pile penetration be encountered prior to reaching the indicated tip elevations, the Geotechnical and Structural Engineers should be contacted for guidance.



4.7 Pile Installation Inspection

Even the most knowledgeable contractor working with a well written set of specifications will not ordinarily be cognizant of detailed design assumptions. It is best to retain an independent inspector to observe the pile installation procedure and verify the compliance with the intent of the pile installation specifications. This inspection requires a person capable of making decisions concerning the pile installation operations. Therefore, we recommend the Geotechnical Engineer be retained to approve the pile installations and to revise installation procedures should varying soil conditions be encountered.

APPENDIX A


Site Location Plan

Boring Location Plan

Subsurface Profile

Structure Profile Looking Upstream

Soil Test Boring Record

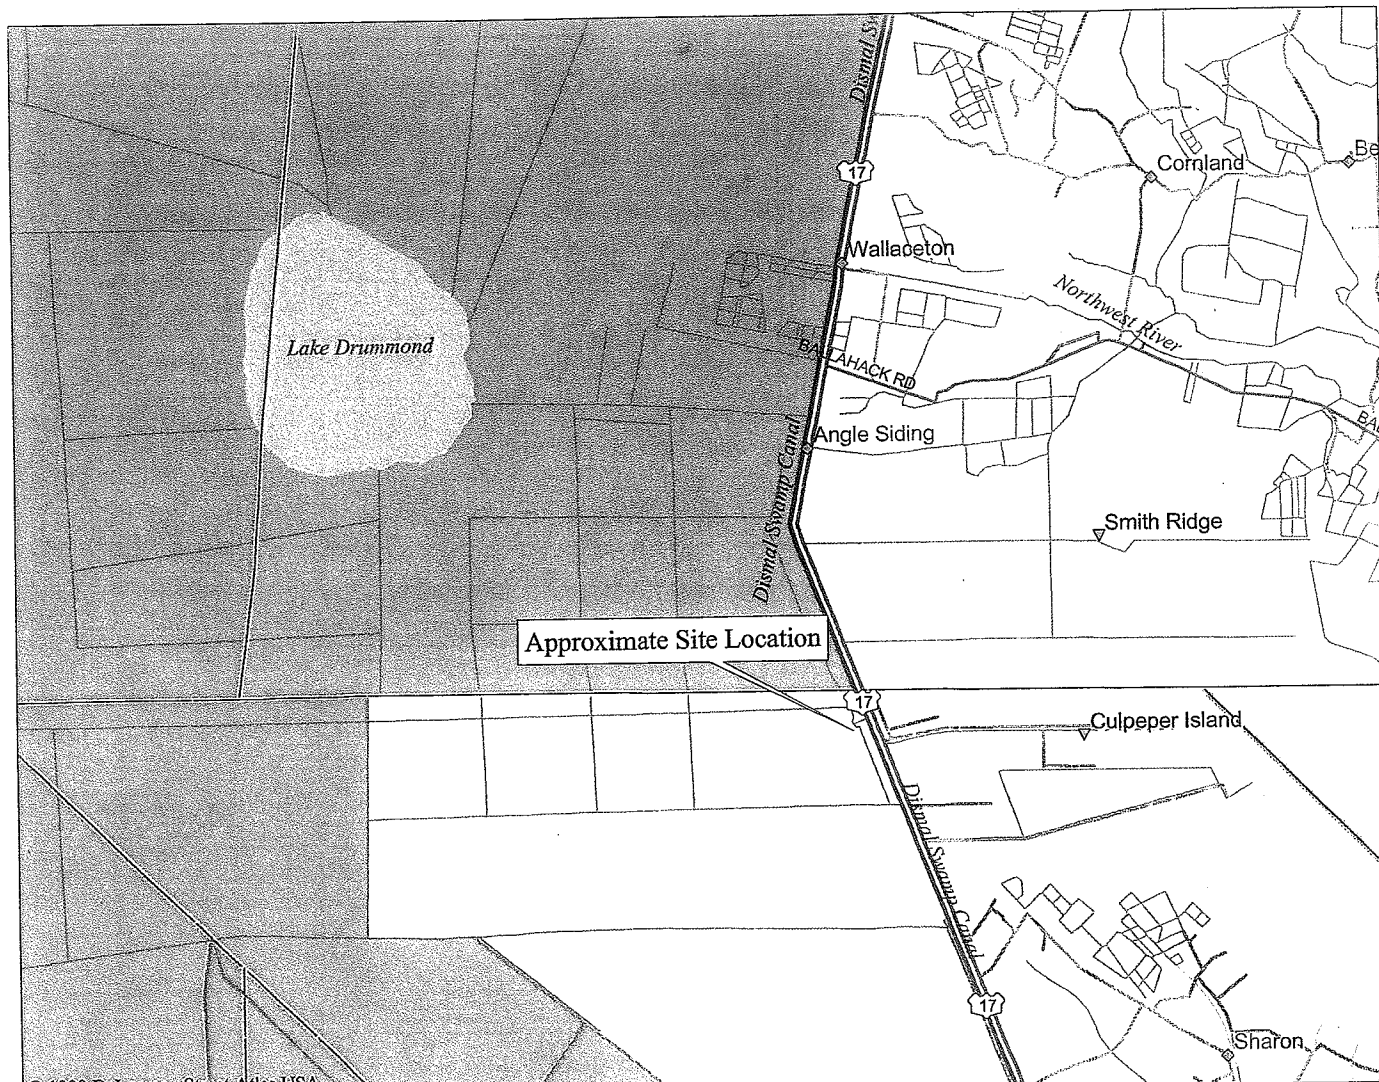

Mag 12.00
Wed Jan 26 10:22 2011
Scale 1:125,000 (at center)

2 Miles

2 KM

- | | |
|--------------------|--------------------|
| Local Road | State Boundary |
| Major Connector | Water |
| US Highway | National Park |
| Geographic Feature | Woodland |
| Locale | River/Canal |
| County Boundary | Intermittent River |

McCALLUM TESTING LABORATORIES, INC.

1808 Hayward Avenue
Chesapeake, Virginia 23320

Scale: **As Shown**

Approved By: **Douglas S. Kinloch, P.E.**

Date: **1/7/11**

Project:




**Great Dismal Swamp Weir # 2
Martha Washington Canal
Camden County, North Carolina**

Drawing
Title:

SITE LOCATION PLAN

Drawing
Number:



1

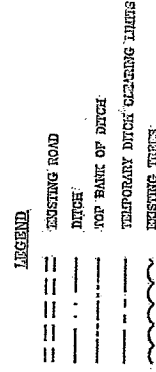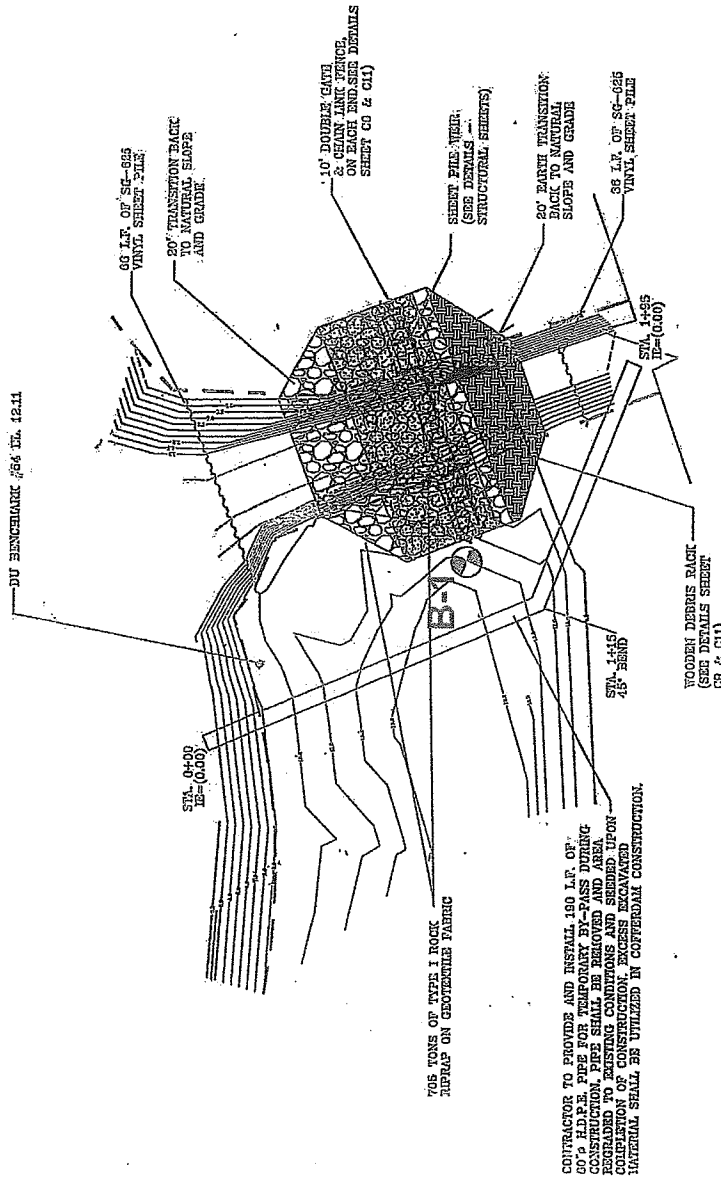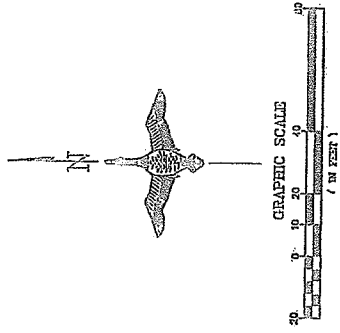

MCCALLUM TESTING LABORATORIES, INC.

1808 Hayward Avenue
Chesapeake, Virginia 23325-0337

Scale:	As Shown	Approved By:	Douglas Kinloch, P.E.	Date:	1/7/11
Project:	Great Dismal Swamp Weir #2 Martha Washington Canal Camden County, North Carolina				
Drawing:	Boring Location Plan			Drawing	2

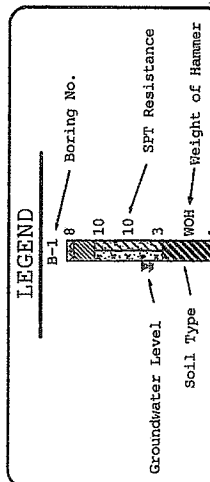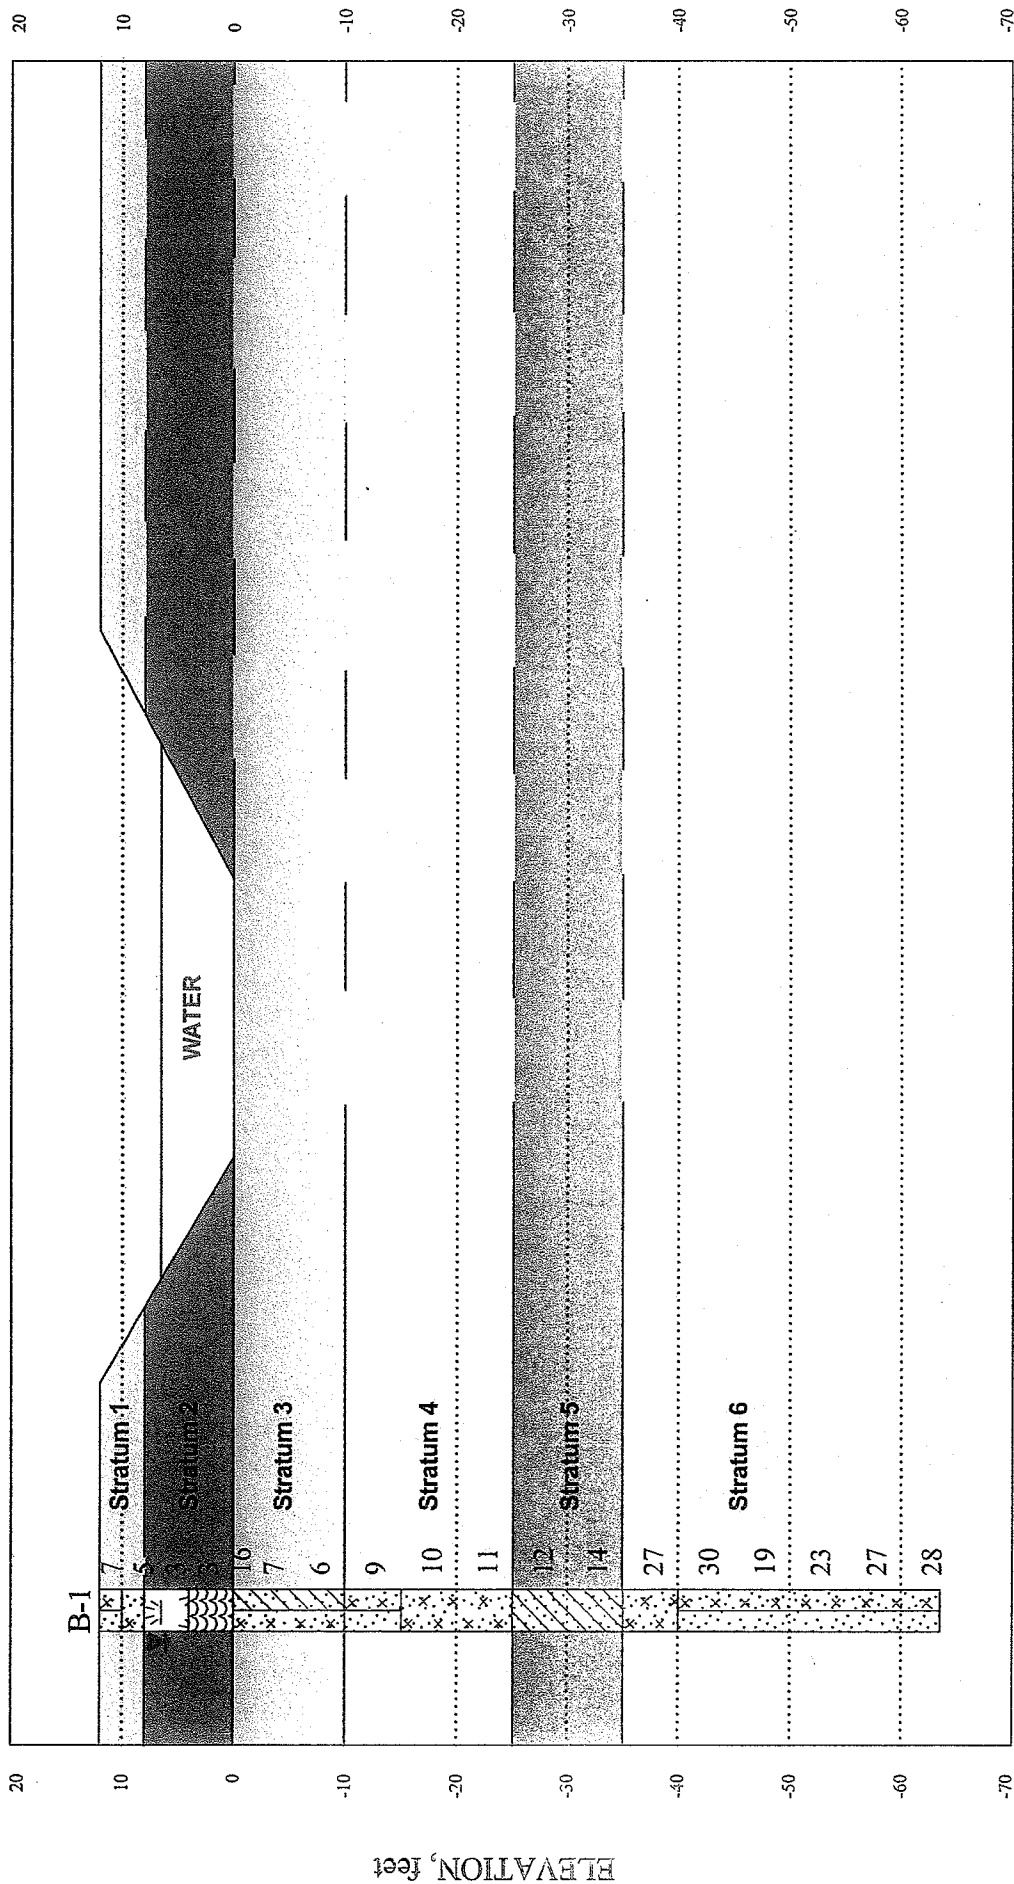


Subsurface Profile

Drawing 3

PROJECT Great Dismal Swamp Weir #2

PROJECT NO. 10-12899NC

McCALLUM TESTING LABORATORIES, INC.

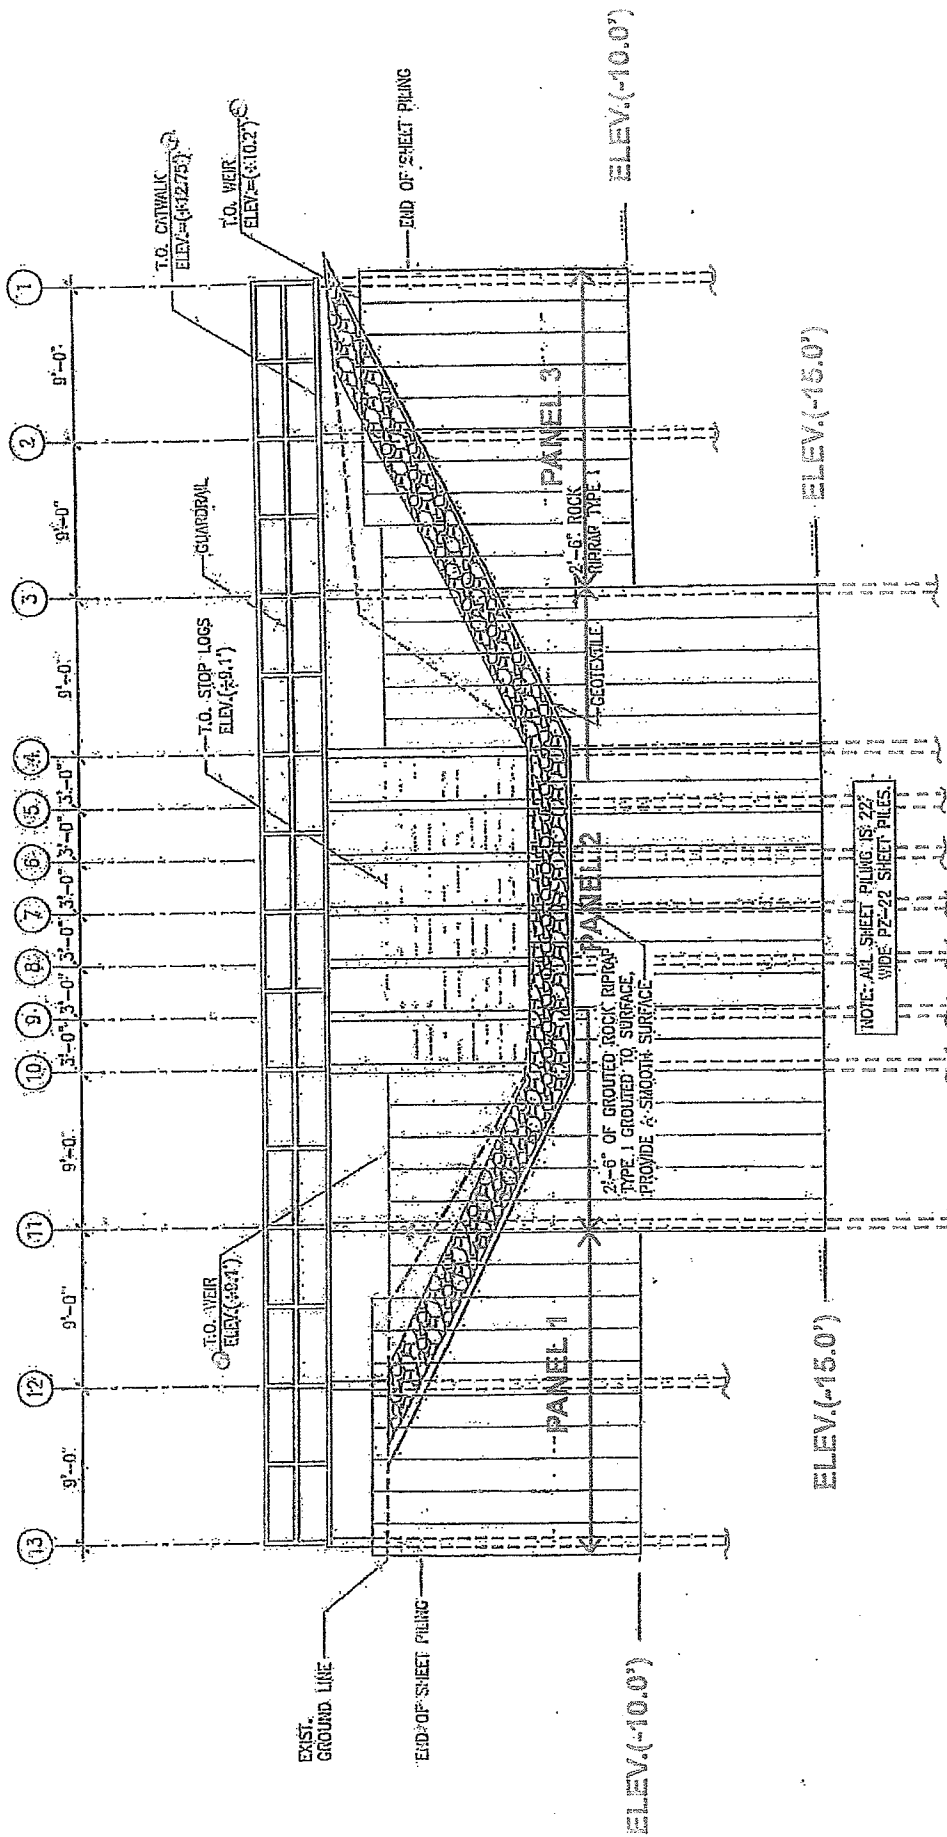

MCALLUM TESTING LABORATORIES, INC.

1808 Hayward Avenue
Chesapeake, Virginia 23326-0337

Scale: --- Approved By: Douglas Kinloch, P.E. Date: 1/7/11

Project: Great Dismal Swamp Weir #2
Martha Washington Canal
Camden County, North Carolina
















Drawing: Structure Profile Looking Upstream

McCALLUM

TESTING LABORATORIES, INC.

Geotechnical Engineering, Materials Testing & Environmental Services

Unified Soil Classification System ASTM Designation D 2487

Coarse Grained Soils (More than 50% of material retained on the No. 200 Sieve)	Gravels (more than 50% retained the No. 4 Sieve)		GW	Well graded gravels, gravel-sand mixtures, little or no fines
			GP	Poorly graded gravels, gravel-sand mixtures, little or no fines
			GM	Silty gravels, gravel-sand-silt mixtures
			GC	Clayey gravels, gravel-sand-clay mixtures
	Sands (more than 50% passing the No. 4 Sieve)		SW	Well graded sands, gravelly sands, little or no fines
			SP	Poorly graded sands, gravelly sands, little or no fines
			SM	Silty sands, sand-silt mixtures
Fine Grained Soils (More than 50% of material passes on the No. 200 Sieve)			SC	Clayey sands, sand-clay mixtures
	Silts & Clays (LL less than 50)		ML	Inorganic silts, very fine sands, silty or clayey fine sands or clayey silts with slight plasticity
			CL	Inorganic clays of low to medium plasticity, gravelly clays, sandy clays
			OL	Organic silts and organic silty clays of low plasticity
	Silts & Clays (LL greater than 50)		MH	Inorganic silts, micaceous or diatomaceous fine sandy or silty soils, plastic silts
			CH	Inorganic clays of high plasticity, fat clays
			OH	Organic clays of medium to high plasticity
	Highly Organic Soil		PEAT	Peat and other highly organic soils

Standard Penetration Test (SPT) Resistance Correlations

Coarse Grained Soils


SPT
vs.
Relative Density

Blows/Ft	Relative Density
0 - 4	Very Loose
5 - 10	Loose
11 - 30	Medium Compact
31 - 50	Compact
Over 50	Very Compact

Fine Grained Soils

SPT
vs.
Consistency

Blows/Ft	Consistency
0 - 2	Very Soft
3 - 4	Soft
5 - 8	Medium Stiff
9 - 15	Stiff
16 - 30	Very Stiff
31 - 50	Hard
Over 50	Very Hard

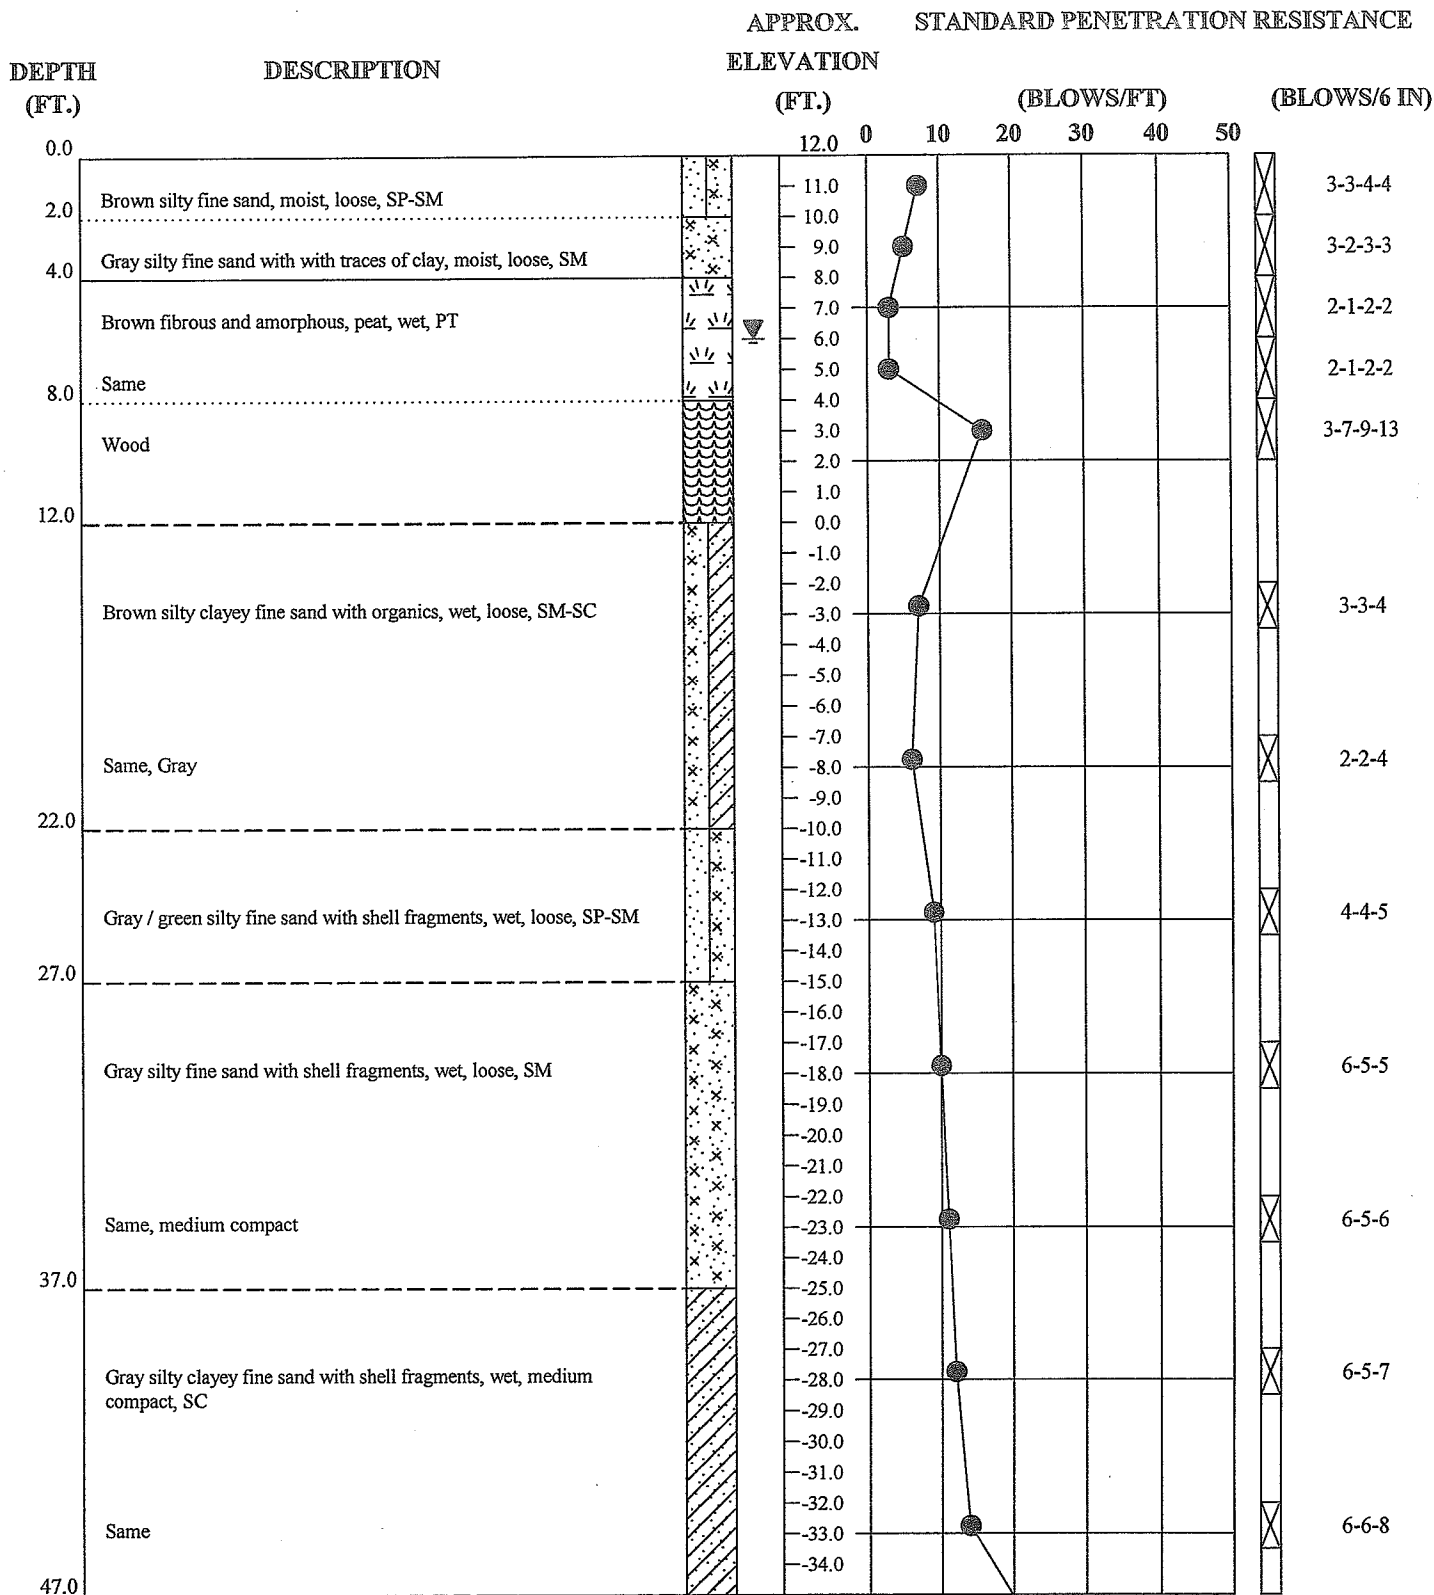


NOTES:

- - Gradual Stratum Change
- - Approximate Stratum Change
- - Penetration Resistance (N - value)
- ⊗ - Standard Penetration Test
- ▨ - Undisturbed Sample
- ▽ - Water Table at Time of Boring
- ▽ - 24 Hour Water Table Reading

TEST BORING RECORD

BORING NUMBER	B-1
DATE DRILLED	January 7, 2011
PROJECT NUMBER	10-12899NC
PROJECT	Great Dismal Swamp Weir #2
LOCATION	Camden County, North Carolina

McCALLUM, P.C.

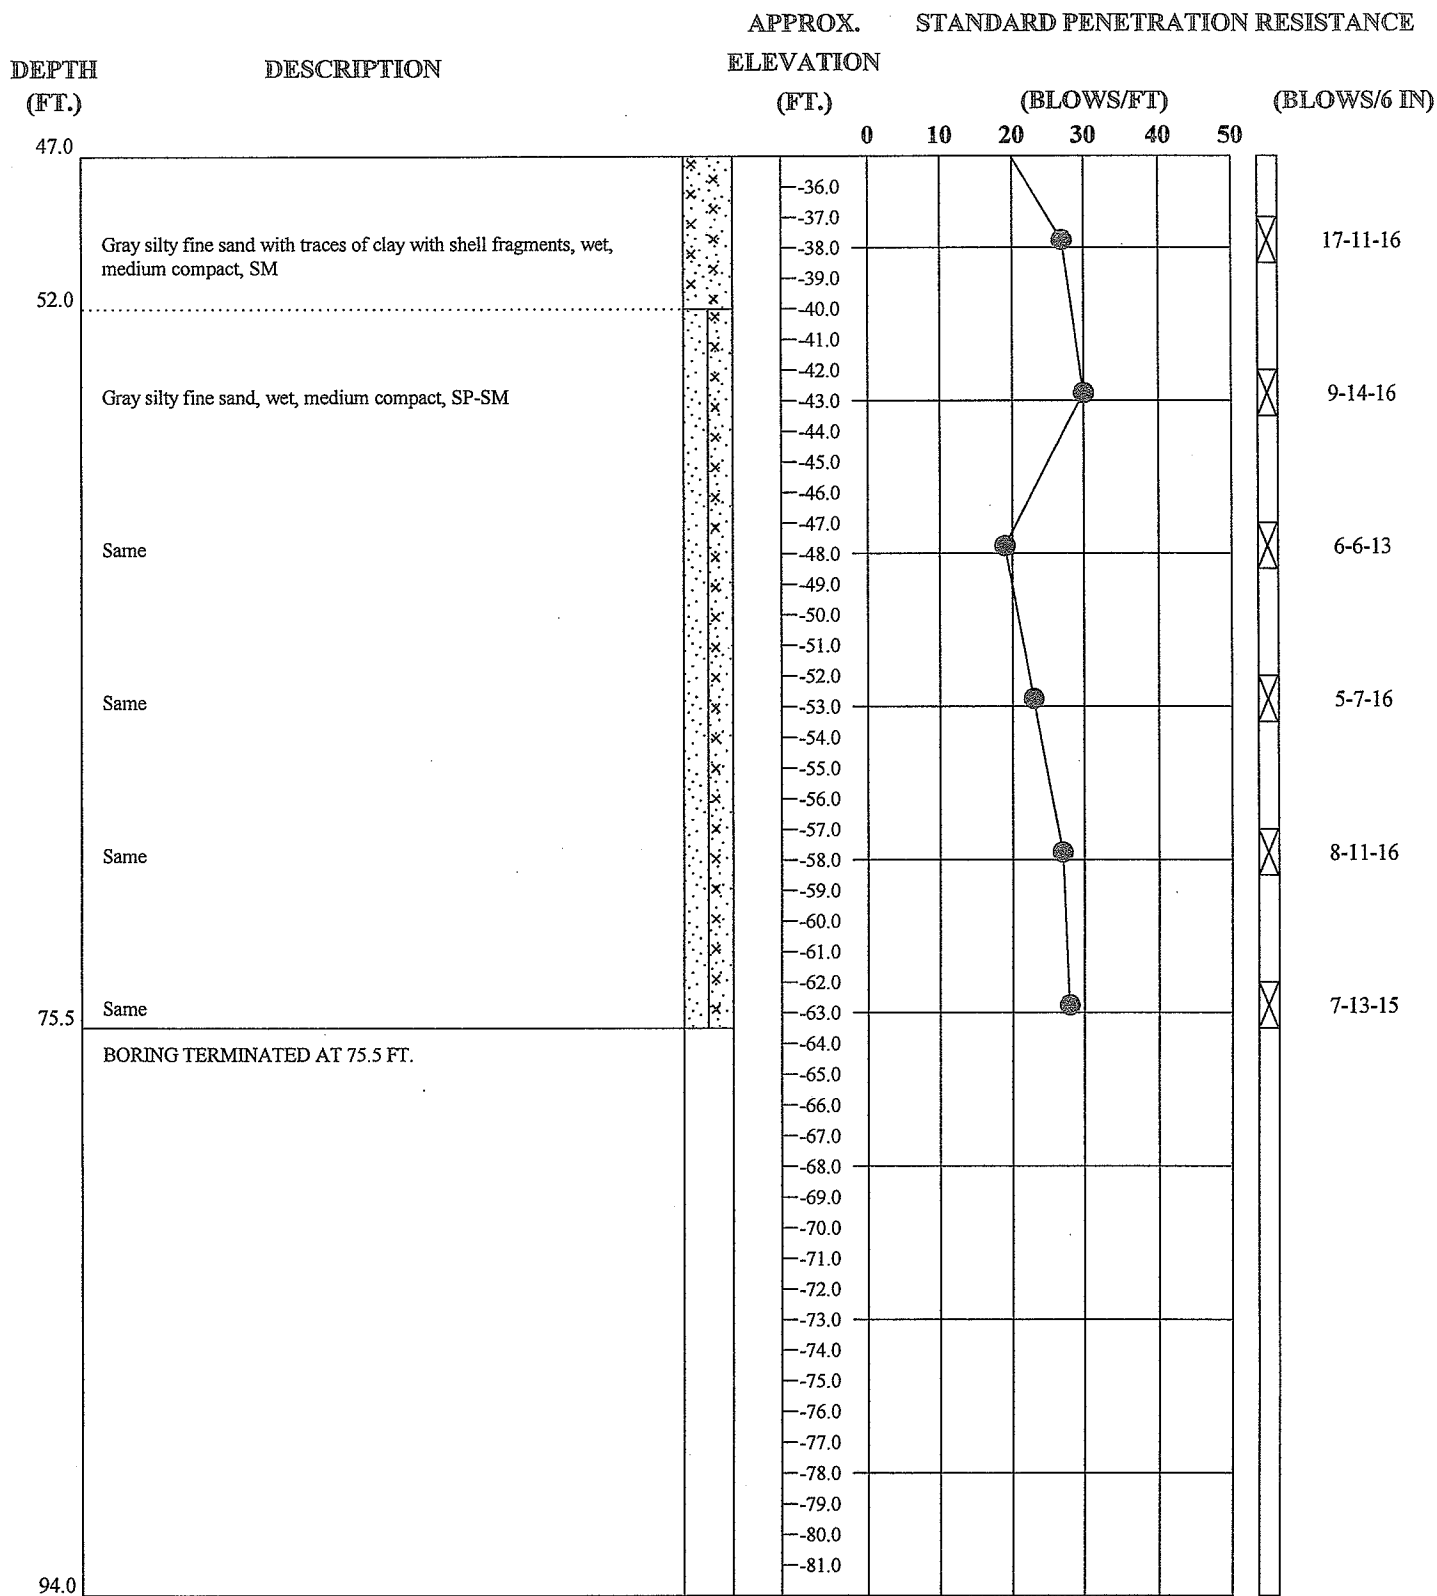

NOTES:

- - Gradual Stratum Change
- - Approximate Stratum Change
- - Penetration Resistance (N - value)
- ⊗ - Standard Penetration Test
- - Undisturbed Sample
- ▽ - Water Table at Time of Boring
- ▽ - 24 Hour Water Table Reading

TEST BORING RECORD

BORING NUMBER	B-1
DATE DRILLED	January 7, 2011
PROJECT NUMBER	10-12899NC
PROJECT	Great Dismal Swamp Weir #2
LOCATION	Camden County, North Carolina

McCALLUM, P.C.

APPENDIX B

Laboratory Test Results

LABORATORY TEST RESULTS

GREAT DISMAL SWAMP WEIR #2
 MARTHA WASHINGTON CANAL
 CAMDEN COUNTY, NORTH CAROLINA
 MTL PROJECT 10-12899NC

BORING NO.	SAMPLE DEPTH (FT.)	NATURAL MOISTURE PERCENT (ASTM D 2216)	ATTERBERG LIMITS (ASTM D 4318)			PERCENT FINER THAN A #200 SIEVE TEST (ASTM D 1140)	SOIL CLASSIFICATION (ASTM D 2487)
			LIQUID LIMIT	PLASTIC LIMIT	PLASTICITY INDEX		
B-1	14.0 - 15.5	33.3	24	18	6	42.5	SM-SC
B-1	24.0 - 25.5	22.5	16	NP ¹	NP ¹	5.5	SP-SM
B-1	29.0 - 30.5	25.3	17	NP ¹	NP ¹	18.2	SM
B-1	39.0 - 40.5	26.7	37	15	22	30.2	SC
B-1	54.0 - 55.5	26.7	17	NP ¹	NP ¹	6.5	SP-SM

Notes: 1) Denotes Non-Plastic Soils